




| | 倉庫 (EV・垂直搬送機含む) | 事務所 |
|----|--------------------------------------|-----------------------------------|
| 2階 | 3530.6坪 (11671.53m ²) | 104.0坪 (344.01m ²) |
| 1階 | 451坪 (1490.95m ²) | 24.8坪 (82.14m ²) |
| 計 | 3981.6坪 (13162.48m ²) | 128.8坪 (426.15m ²) |

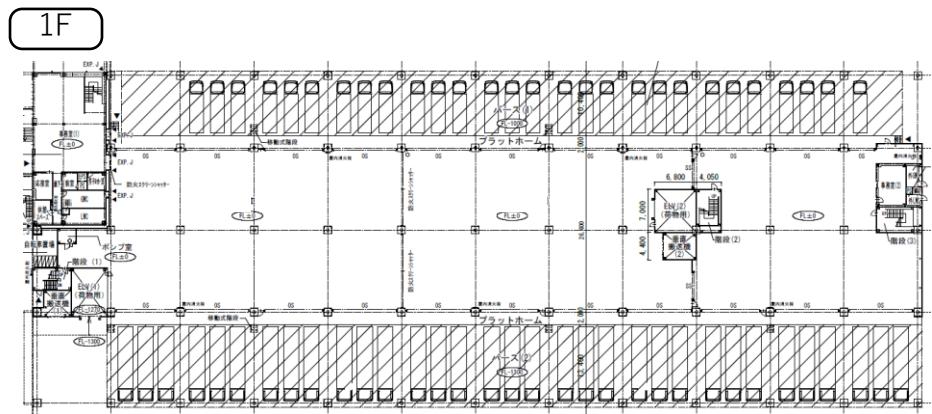

平面図

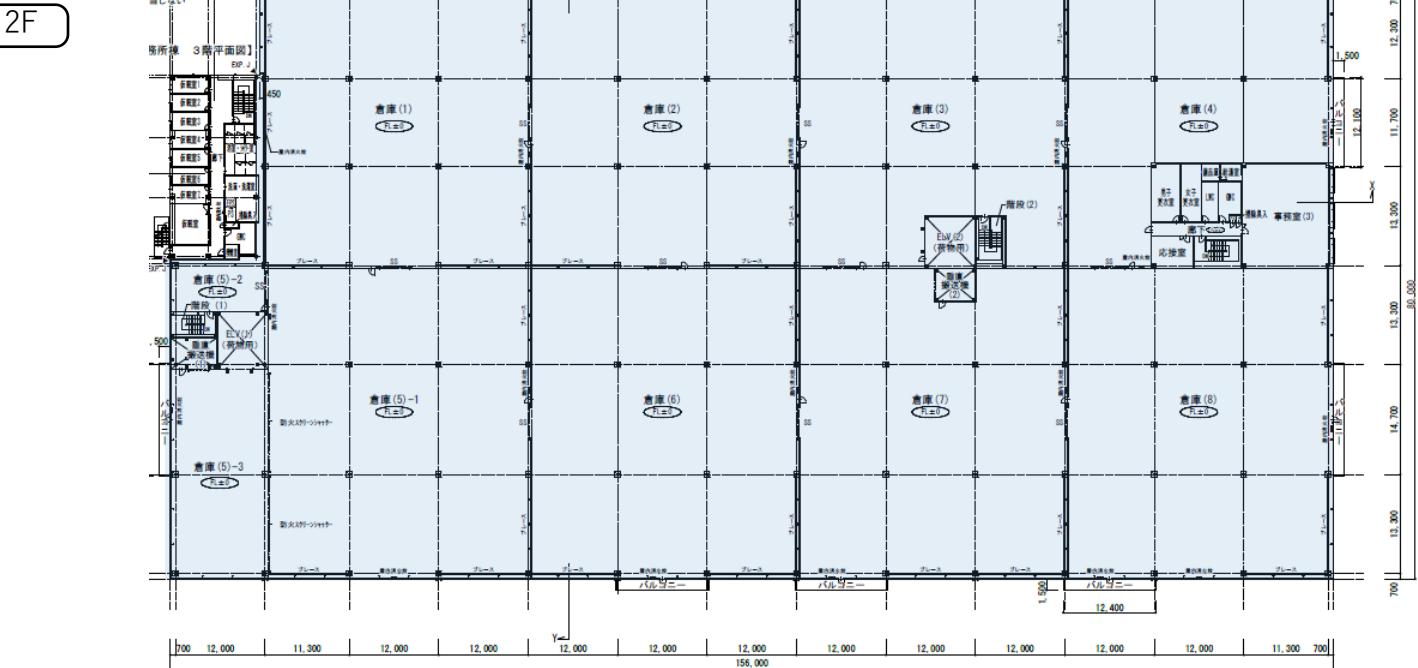

立面図

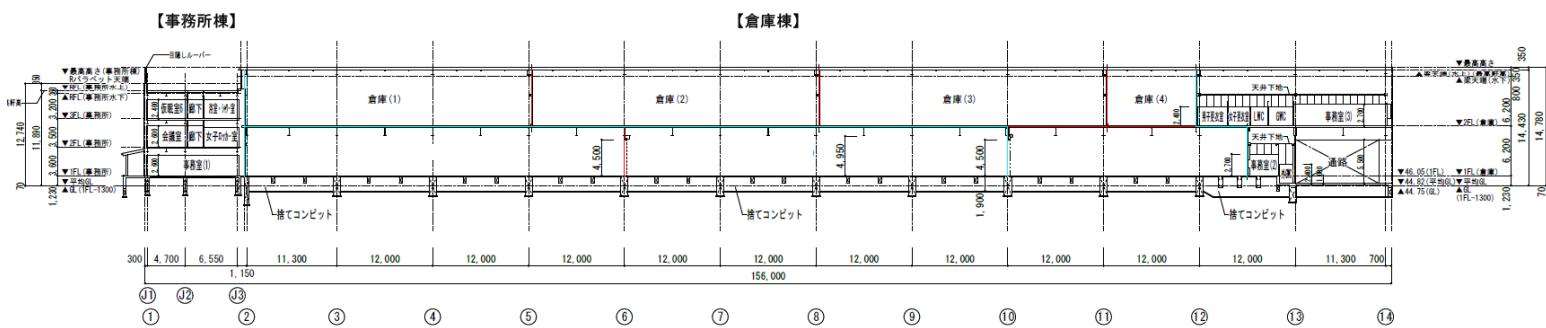

申し込み・お問い合わせ



トナミ運輸株式会社

〒103-0012 東京都中央区日本橋堀留町2-8-4
日本橋コアビル7階



03-3664-5433



3pl@tonami.co.jp

